
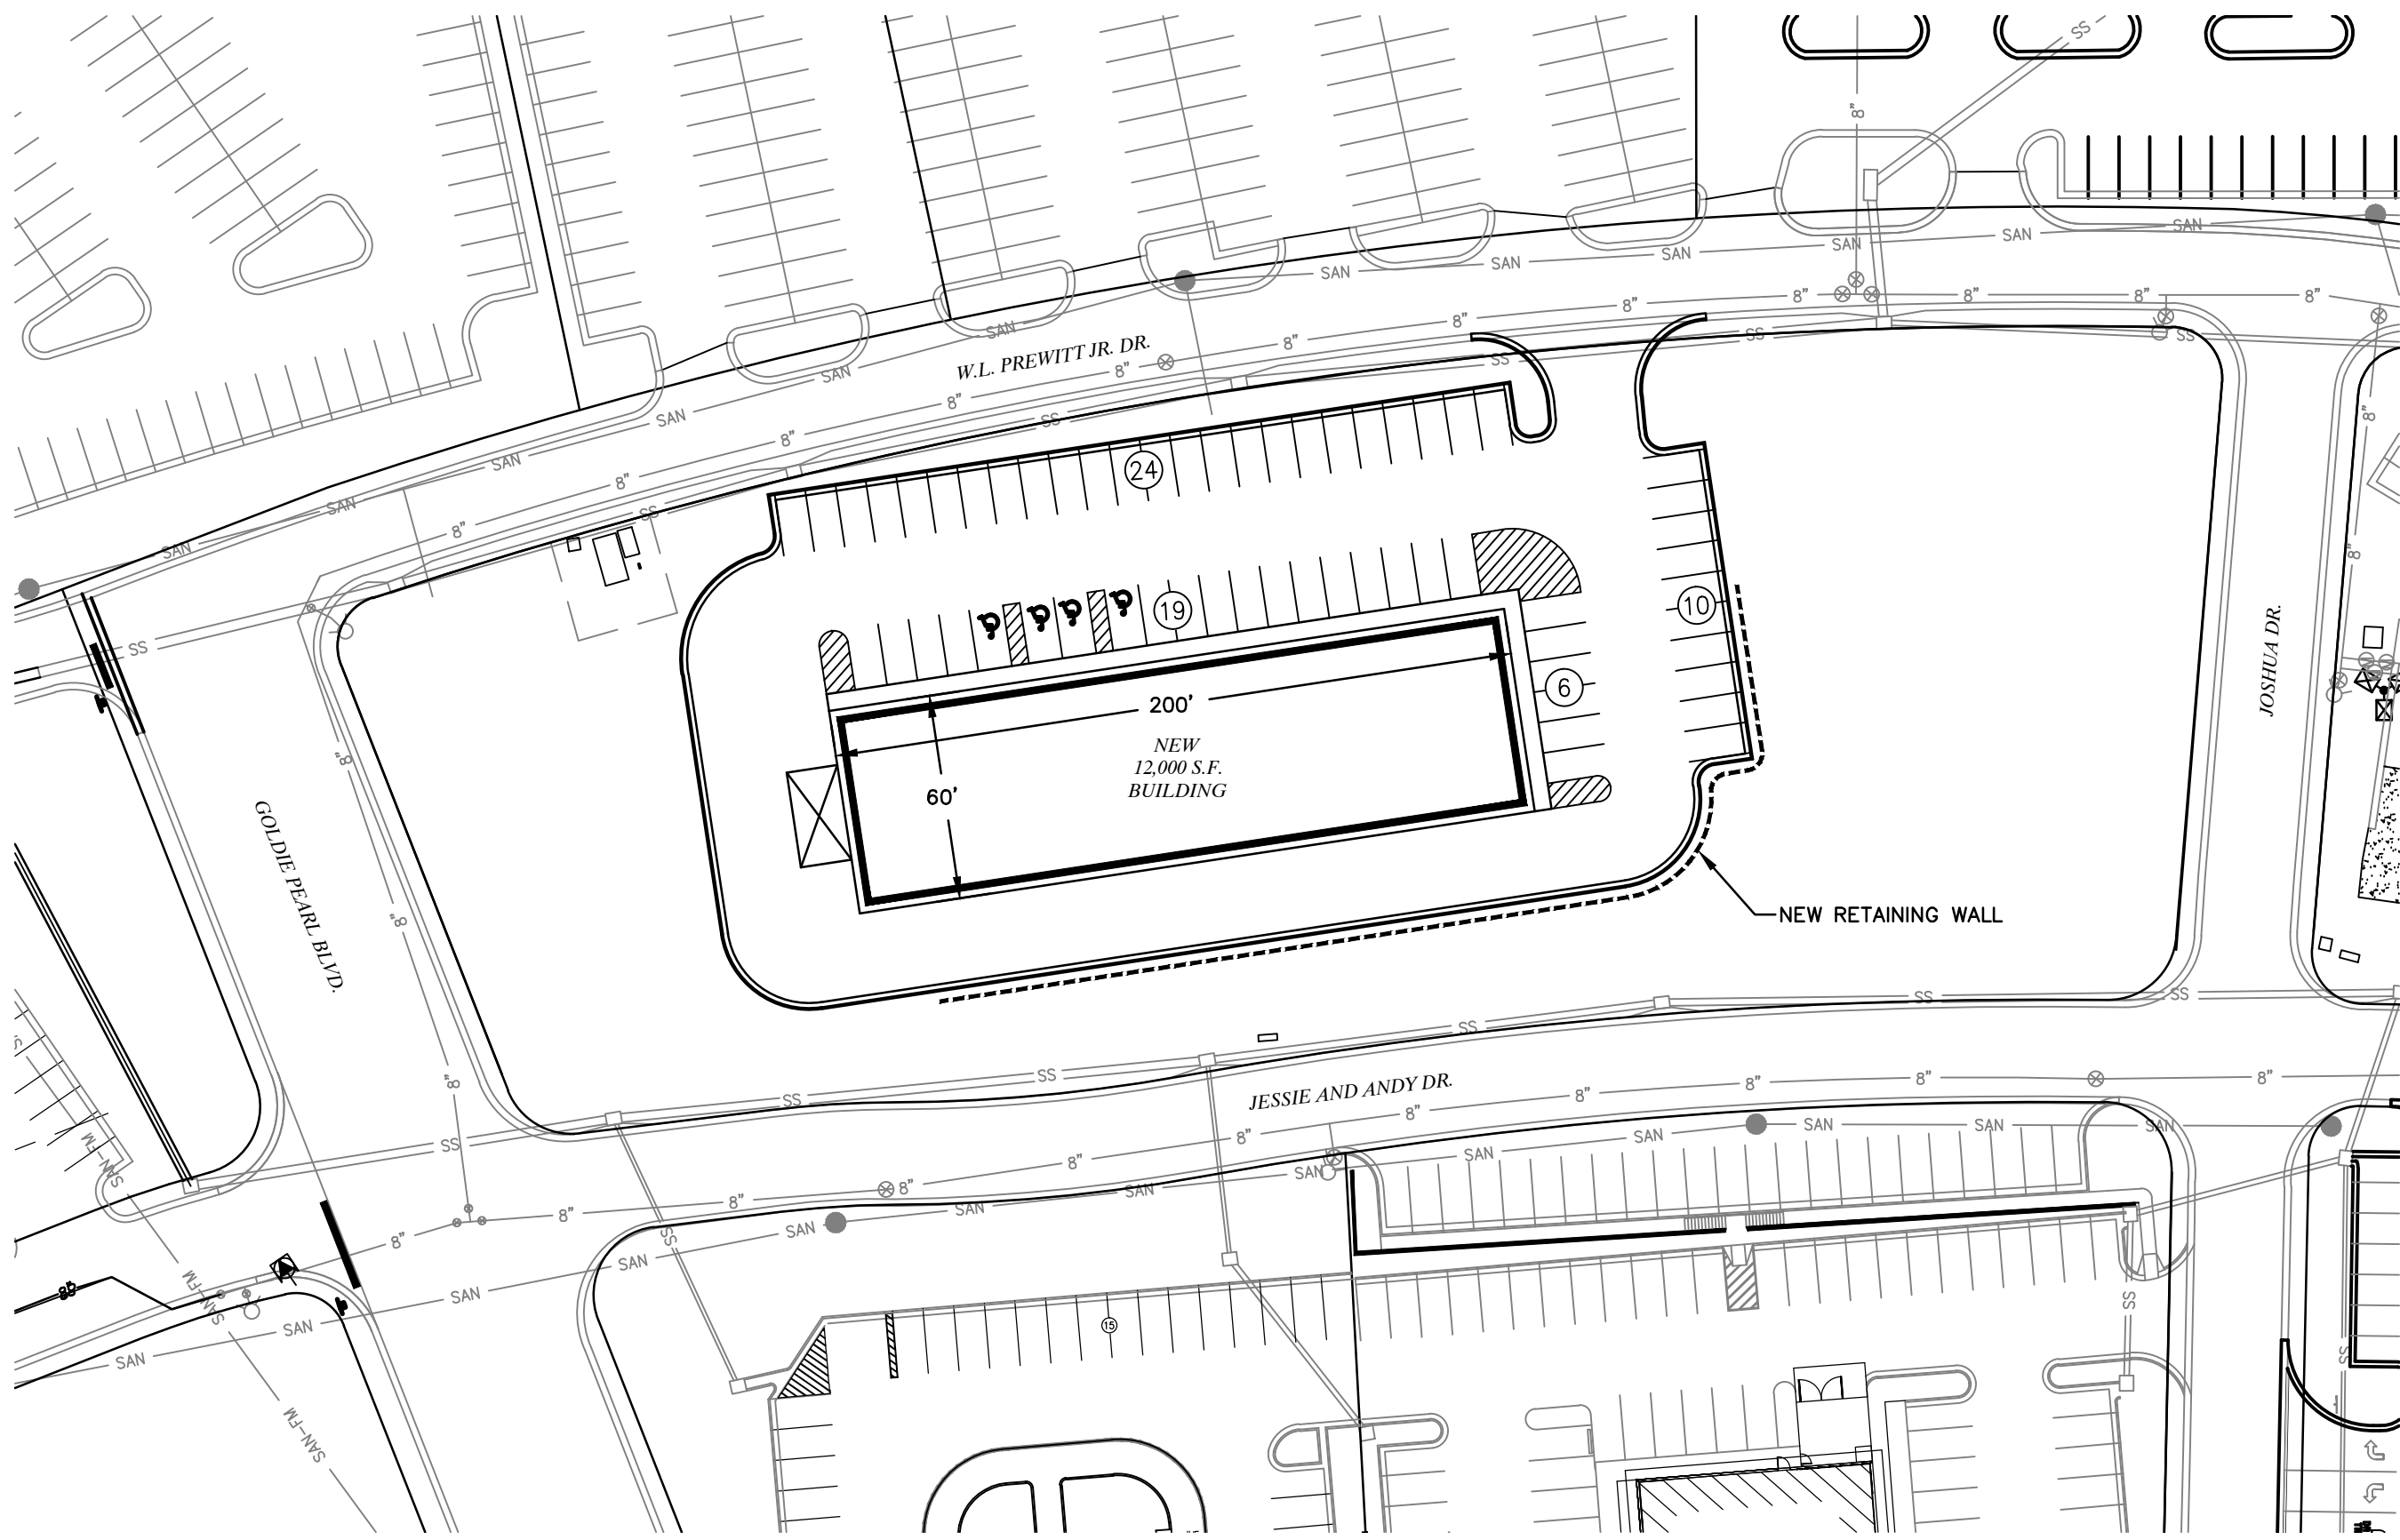


# CONCEPTUAL SITE PLAN 1.0

## OSAGE BEACH, MISSOURI

 

636-564-0540 (tel.)  
636-564-0512 (fax)  
mo@cochroneng.com

**COCHRAN**

- Civil Engineering
- Land Surveying
- Architecture
- Site Development
- General Consulting
- Master Planning

Missouri State Certificate of Authority Numbers:  
Survey : 000380  
Engineering : 001655  
Architecture : 2002014240

Three working days prior to the start of any project used on this site plan, please call 1-800-DIG-RITE for utility location information.

All OSHA rules & regulations established for the type of construction required by these plans shall be strictly followed (ie. trenching, blasting, etc.)

**CONCEPTUAL SITE PLAN  
LOT #8 PREWITT'S POINT  
OSAGE BEACH, MISSOURI**

**CONCEPTUAL SITE PLAN 1.0**

DATE:	REVISION:

DATE:	APPR'D. BY:
May 18, 2017	
SCALE:	
1" = 50'	
PROJ. NO.:	
17-6919	
DRWG. NO.:	

**1.0**