
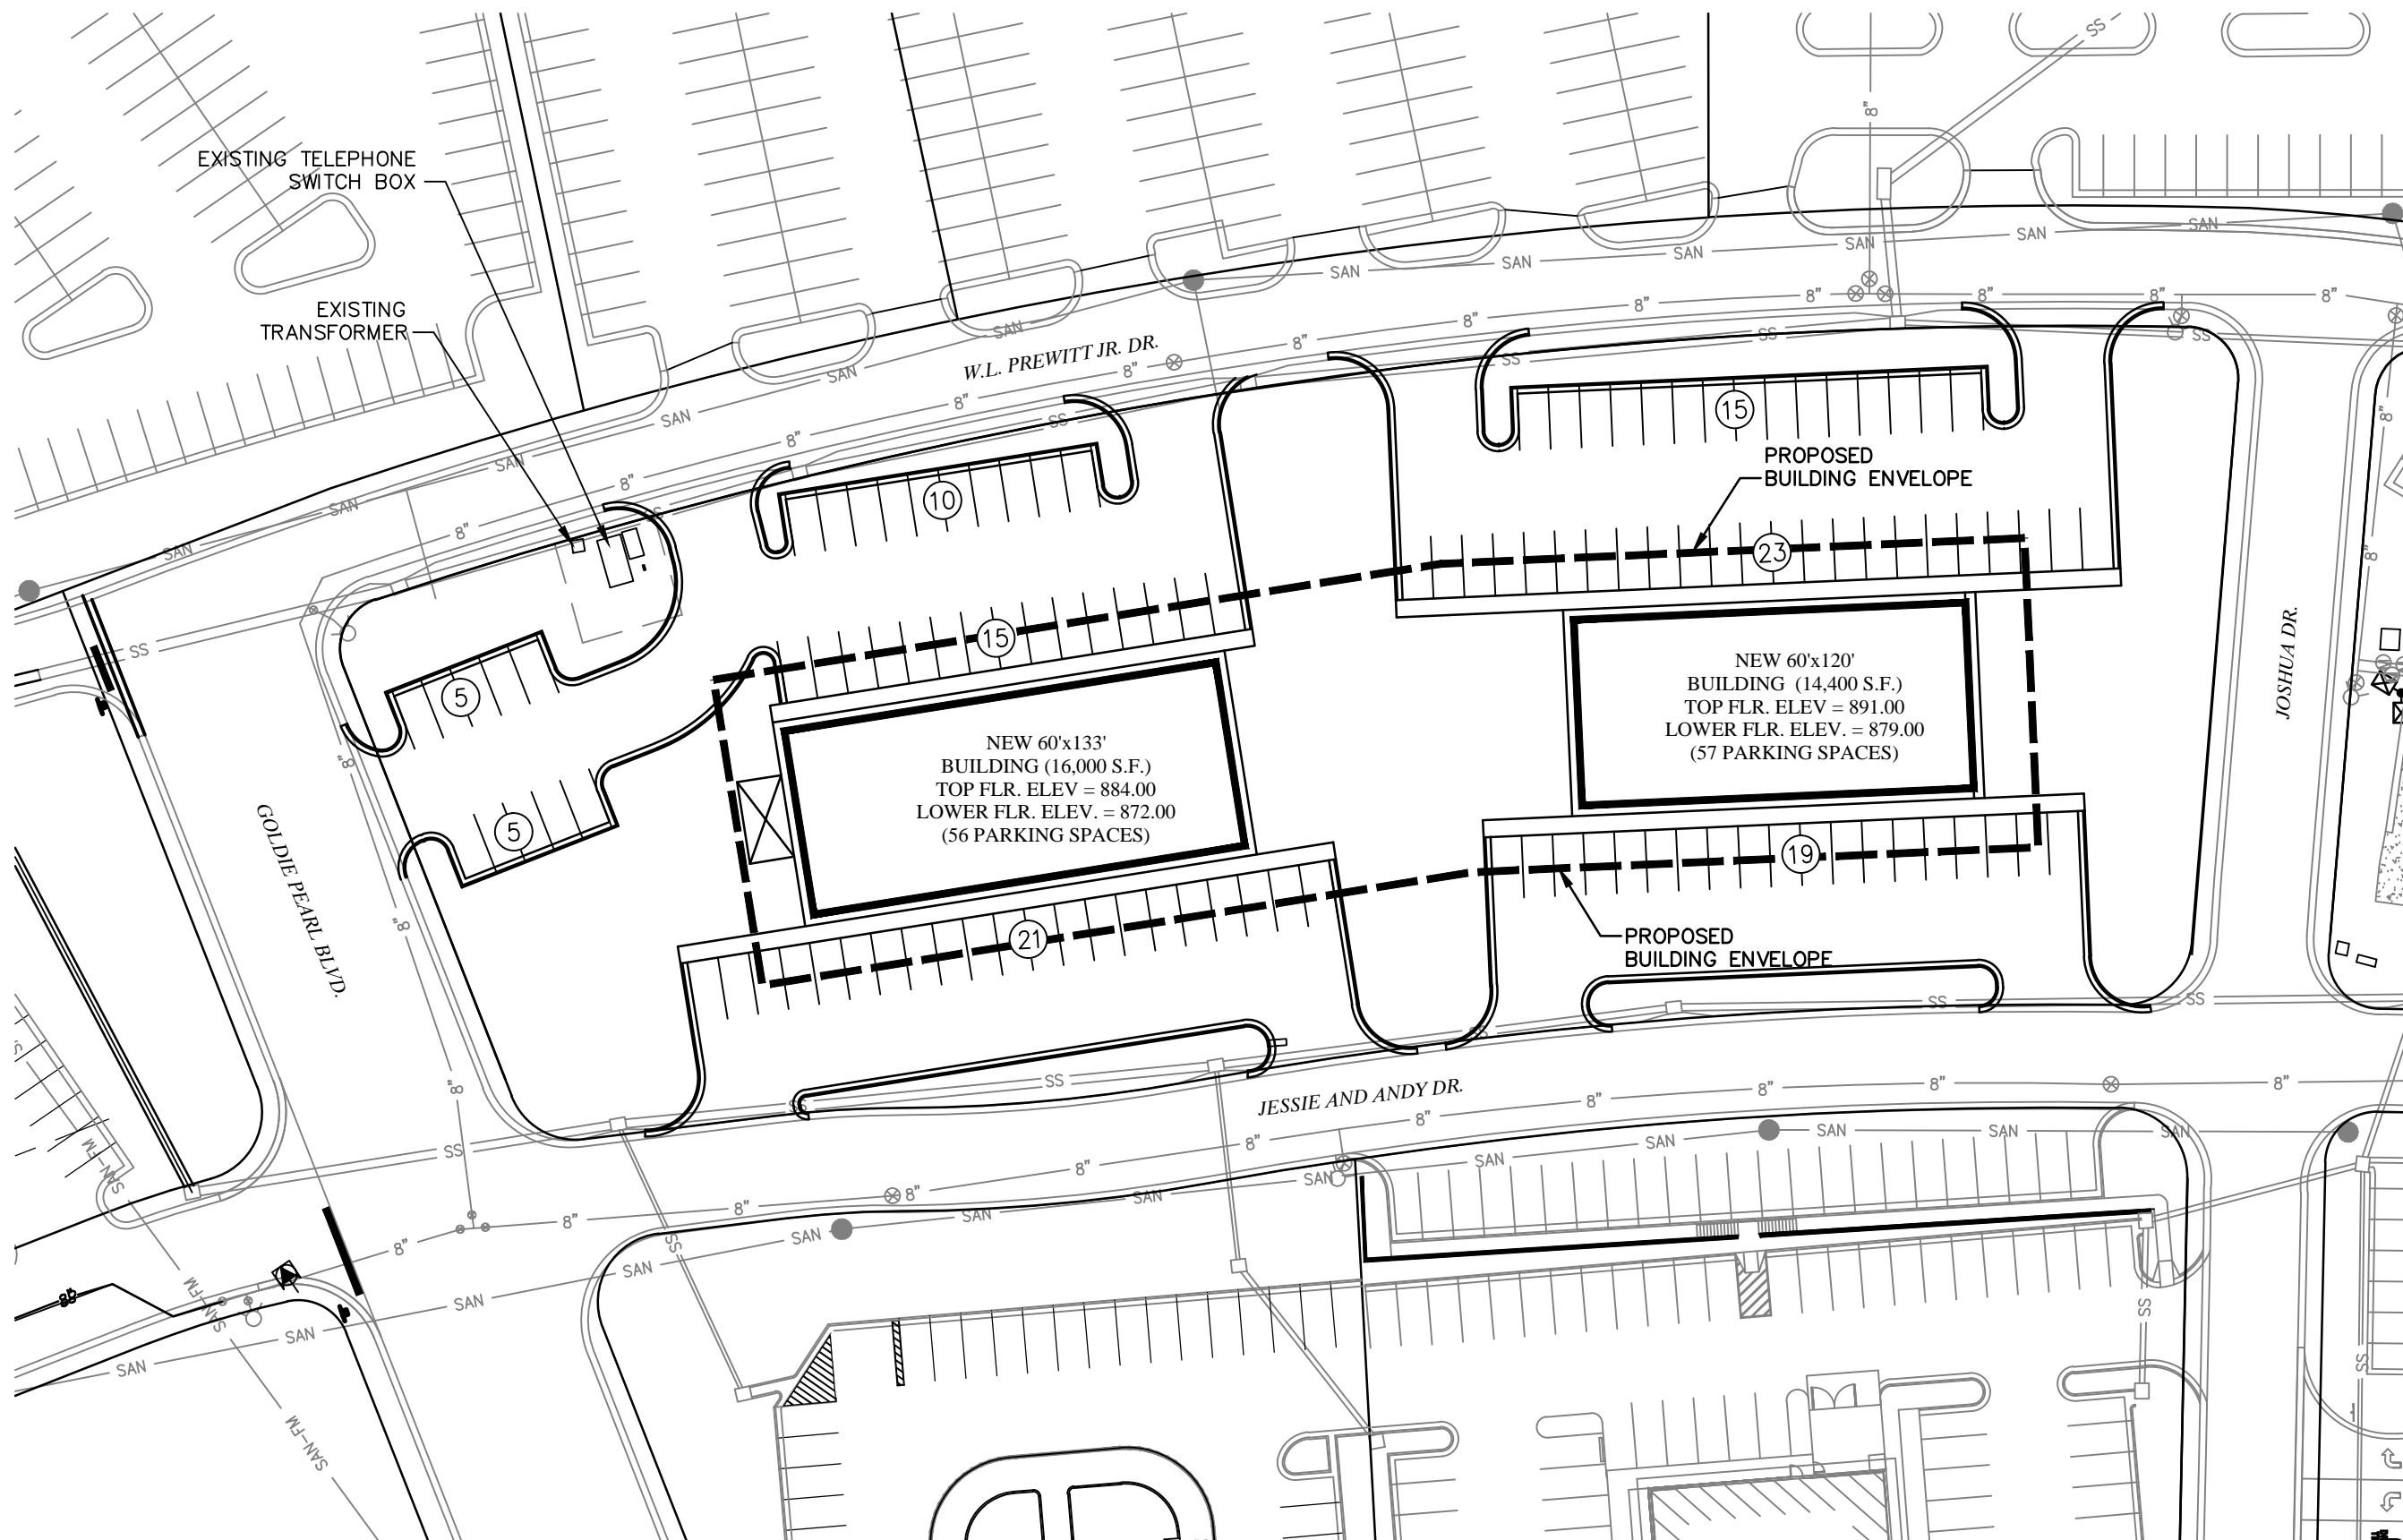


CONCEPTUAL SITE PLAN 2.0

OSAGE BEACH, MISSOURI

 

636-584-0540 (tel.)
636-584-0512 (fax)
mll@cochrane.com

COCHRAN

- Civil Engineering
- Land Surveying
- Architecture
- Site Development
- General Consulting
- Master Planning

Missouri State Certificate of Authority Numbers:
Survey : 000380
Engineering : 001655
Architecture : 2002014240

Three working days prior to the start of any excavation on this site, the contractor shall call 1-800-DIG-RTIE for utility location information.

All OSHA rules & regulations established for the type of construction required by these plans shall be strictly followed (i.e. trenching, blasting, etc.)

CONCEPTUAL SITE PLAN
LOT #8 PREWITT'S POINT
OSAGE BEACH, MISSOURI

CONCEPTUAL SITE PLAN 1.0

DATE:	DATE:
DRAWN BY:	APPROVED BY:
DATE: May 22, 2017	
SCALE: 1" = 50'	
PROJ. NO.: 17-6919	
DRWG. NO.: 2.0	