

LOT 1 OFFICE BUILDING

COLUMBIA, MO



SPRING BROOK
crossing

LOT 1 OFFICE BUILDING

COLUMBIA, MO



SPRING BROOK
crossing

SITE PLAN




BUILDING DETAILS:

1.18 AC

7,271 SQFT


65' X 115'

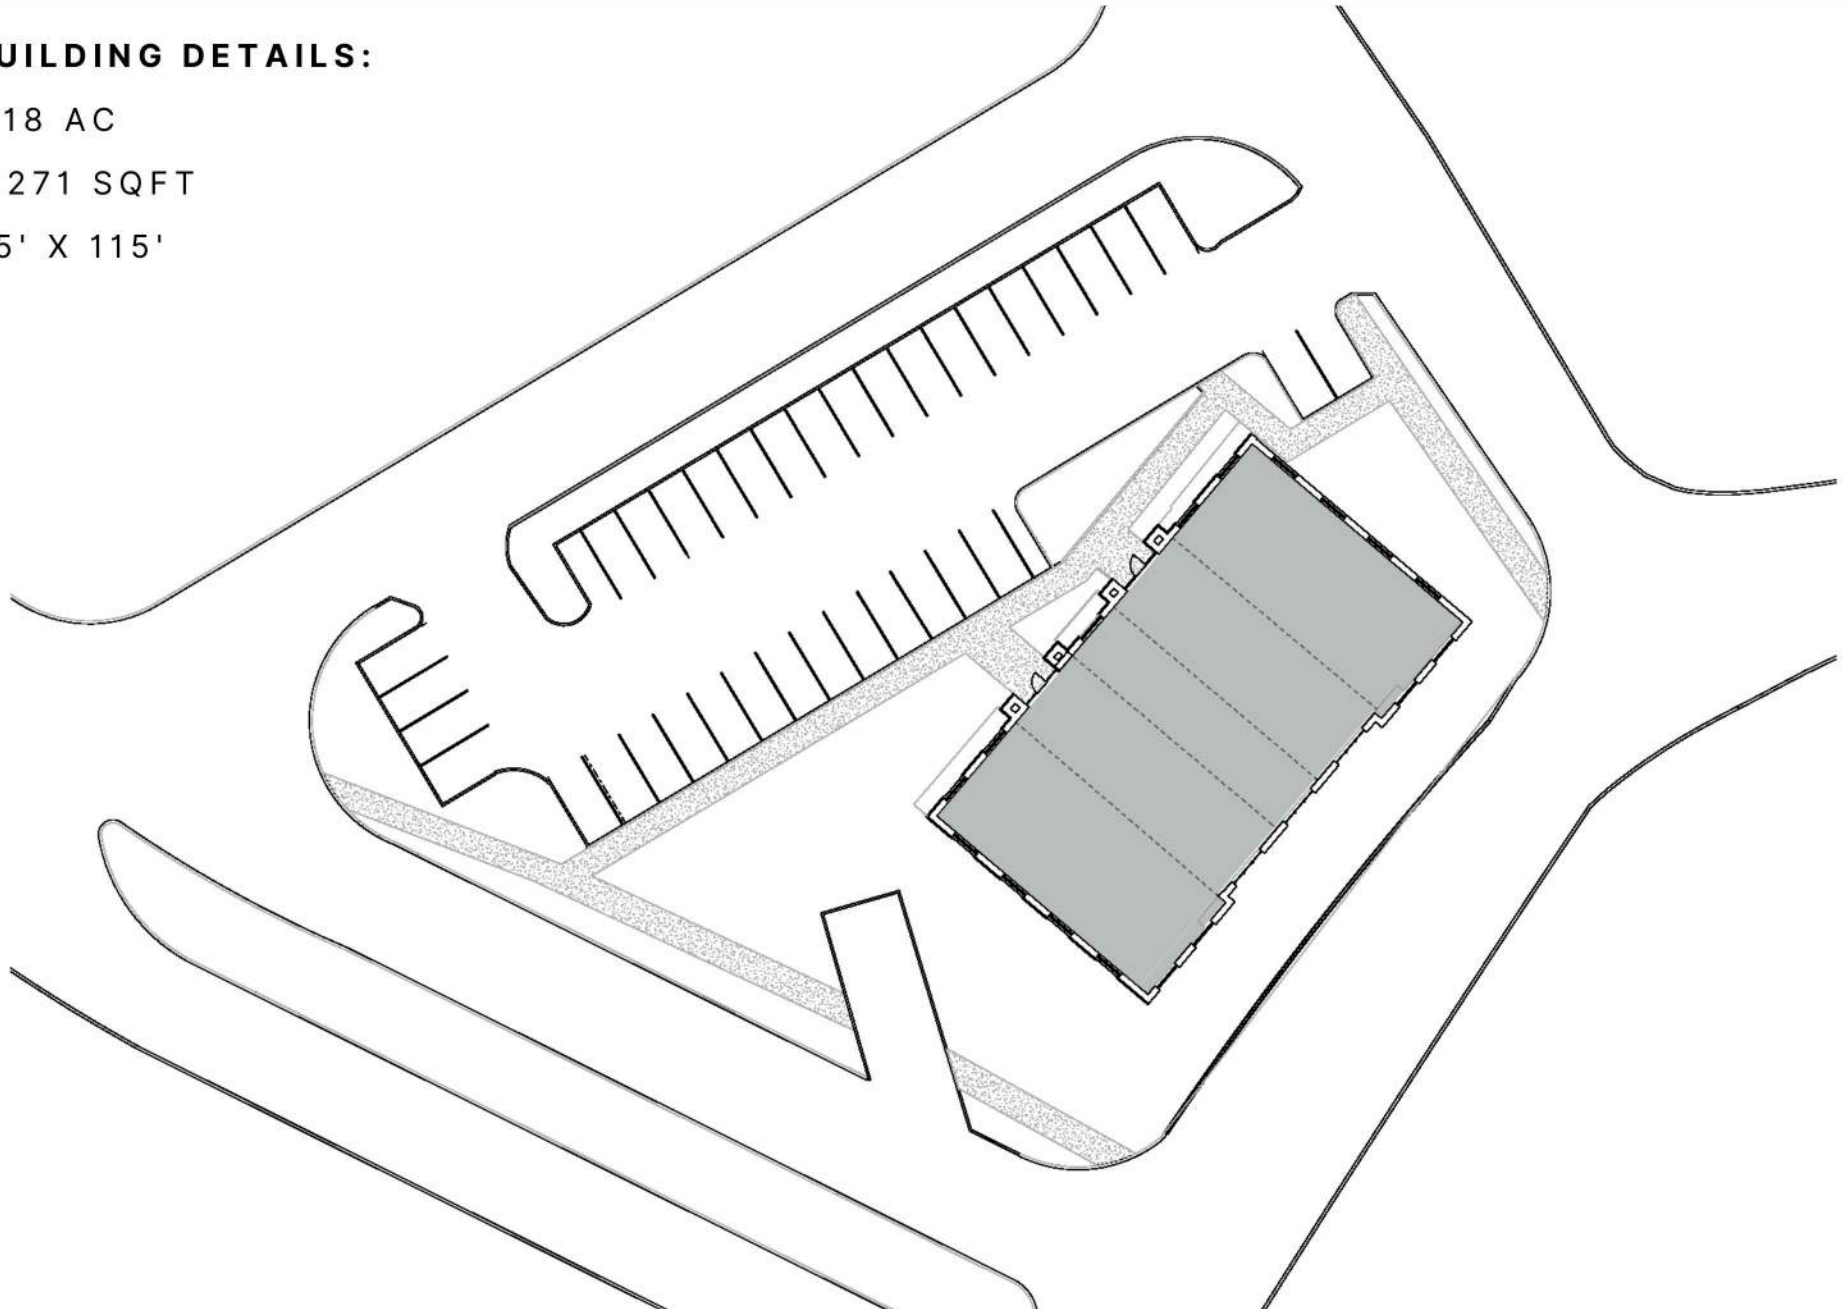

FLOOR PLAN



BUILDING DETAILS: 7,271 SQFT

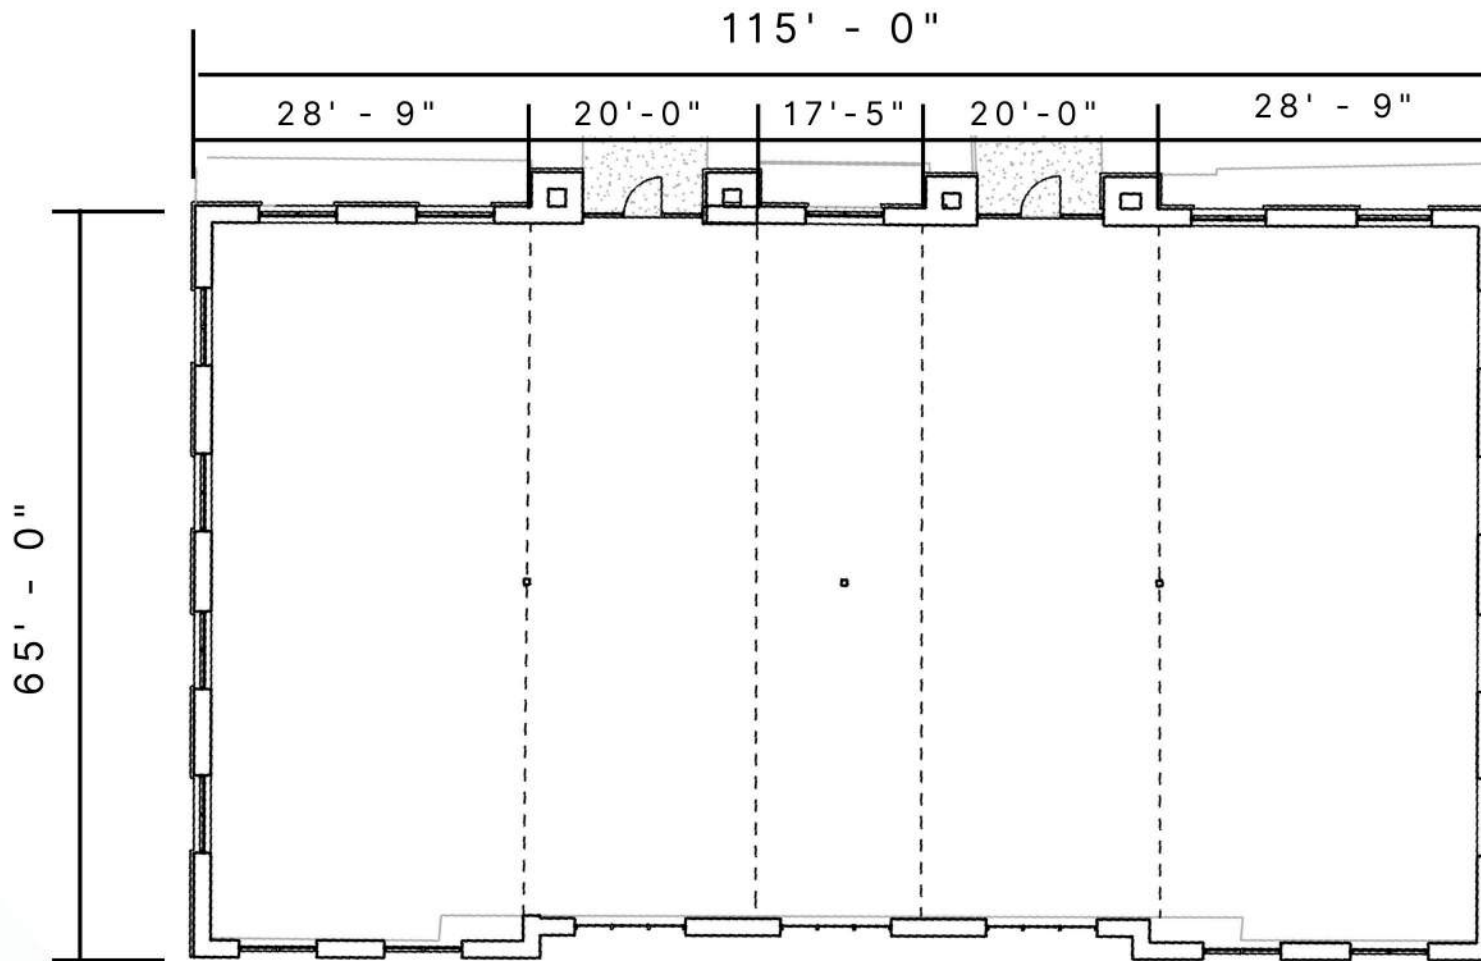

NOT TO SCALE

ELEVATIONS



FRONT ELEVATION



SIDE ELEVATION



NOT TO SCALE